



SCHEDULE OF SHORT LINES

No	BEARING	DISTANCE	ARC	RADIUS
1	320°33'10"	37	-	-
2	275°33'10"	5.655	-	-
3	230°33'10"	5	-	-
4	325°32'20"	29.23	-	-
5	12°26'50"	6.26	-	-
6	333°49'20"	5.275	-	-
7	64°11'40"	17	-	-
8	152°25'05"	24.11	-	-
9	235°32'20"	1.54	-	-
10	145°32'20"	34	-	-
11	329°55'10"	48.445	48.49	325

(D) RIGHT OF ACCESS 26 WIDE
 (E) BENEFITED BY EASEMENT TO DRAIN WATER 2 WIDE (C)



CLAUSE 70 OF THE SURVEYING AND SPATIAL INFORMATION REGULATION 2017

MARK	MGA CO-ORDINATES		CLASS	ORDER	METHOD	STATE
	EASTING	NORTHING				
PM 53925	355 894. 174	6 342 290. 917	B	2	FROM SCIMS	FOUND
PM 57533	355 424. 131	6 340 377. 058	B	2	FROM SCIMS	FOUND
SSM 97094	356 608. 841	6 340 178. 872	B	2	FROM SCIMS	FOUND
SSM 190429	355 898. 863	6 340 897. 456	C	4	CADASTRAL TRAVERSE	FOUND
SSM 190434	-	-	-	-	-	FOUND
SSM 190435	-	-	-	-	-	FOUND
SSM 190448	355 755. 612	6 340 907. 301	C	4	CADASTRAL TRAVERSE	FOUND
SSM 190449	355 658. 167	6 340 837. 287	C	4	CADASTRAL TRAVERSE	FOUND
SSM 207222	355 560. 051	6 340 675. 878	C	4	CADASTRAL TRAVERSE	FOUND
SSM 207223	355 611.749	6 340 769. 302	C	4	CADASTRAL TRAVERSE	FOUND
SSM 207224	355 503.541	6 340 722. 980	C	4	CADASTRAL TRAVERSE	FOUND
-	-	-	-	-	-	PLACED
-	-	-	-	-	-	PLACED
-	-	-	-	-	-	PLACED
-	-	-	-	-	-	PLACED
-	-	-	-	-	-	PLACED

DATE OF SCIMS COORDINATES: XX-XX-20XX MGA ZONE:56 MGA DATUM:GDA94 COMBINED SCALE FACTOR: 0.999850

CLAUSE 71 OF THE SURVEYING AND SPATIAL INFORMATION REGULATION 2017

HEIGHT SCHEDULE

MARK	AHD VALUE	CLASS	ORDER	HEIGHT DATUM VALIDATION	STATE
PM 53925	-	-	-	-	-
PM 57533	-	-	-	-	-
SSM 97094	-	-	-	-	-
SSM 190429	-	-	-	-	-
SSM 190434	-	-	-	-	-
SSM 190435	-	-	-	-	-
SSM 190448	-	-	-	-	-
SSM 190449	-	-	-	-	-
SSM 207222	-	-	-	-	-
SSM 207223	-	-	-	-	-
SSM 207224	-	-	-	-	-
-	-	-	-	-	-
-	-	-	-	-	-
-	-	-	-	-	-
-	-	-	-	-	-
-	-	-	-	-	-

DATE OF SCIMS COORDINATES: HEIGHT DATUM: AHD 71

CLAUSE 69 OF THE SURVEYING AND SPATIAL INFORMATION REGULATION 2017

HEIGHT DIFFERENCE SCHEDULE


FROM	TO	HEIGHT DIFFERENCE	METHOD
-	-	-	-
-	-	-	-
HEIGHT DATUM: AHD71

PRELIMINARY ONLY

THIS PLAN IS PRELIMINARY ONLY AND IS SUBJECT TO COUNCIL APPROVAL, FINAL DESIGN, CONSTRUCTION, FINAL SURVEY AND REGISTRATION AT NSW LAND REGISTRY SERVICES. EASEMENTS, POSITIVE COVENANTS AND RESTRICTIONS ON THE USE OF LAND MAY BE CREATED UPON REGISTRATION OF THE PLAN WHICH ARE NOT SHOWN IN THIS PRELIMINARY VERSION OF THE PLAN.

SURVEYOR Name: CHRISTOPHER PAUL WHARTON Date: - Reference: 239078(2)-DP-013-A	PLAN HEADING PLAN OF SUBDIVISION OF LOT 980 DP1255403	L.G.A.: LAKE MACQUARIE Locality: COORANBONG Reduction Ratio 1: 2500 Lengths are in metres	REGISTERED
--	---	--	------------

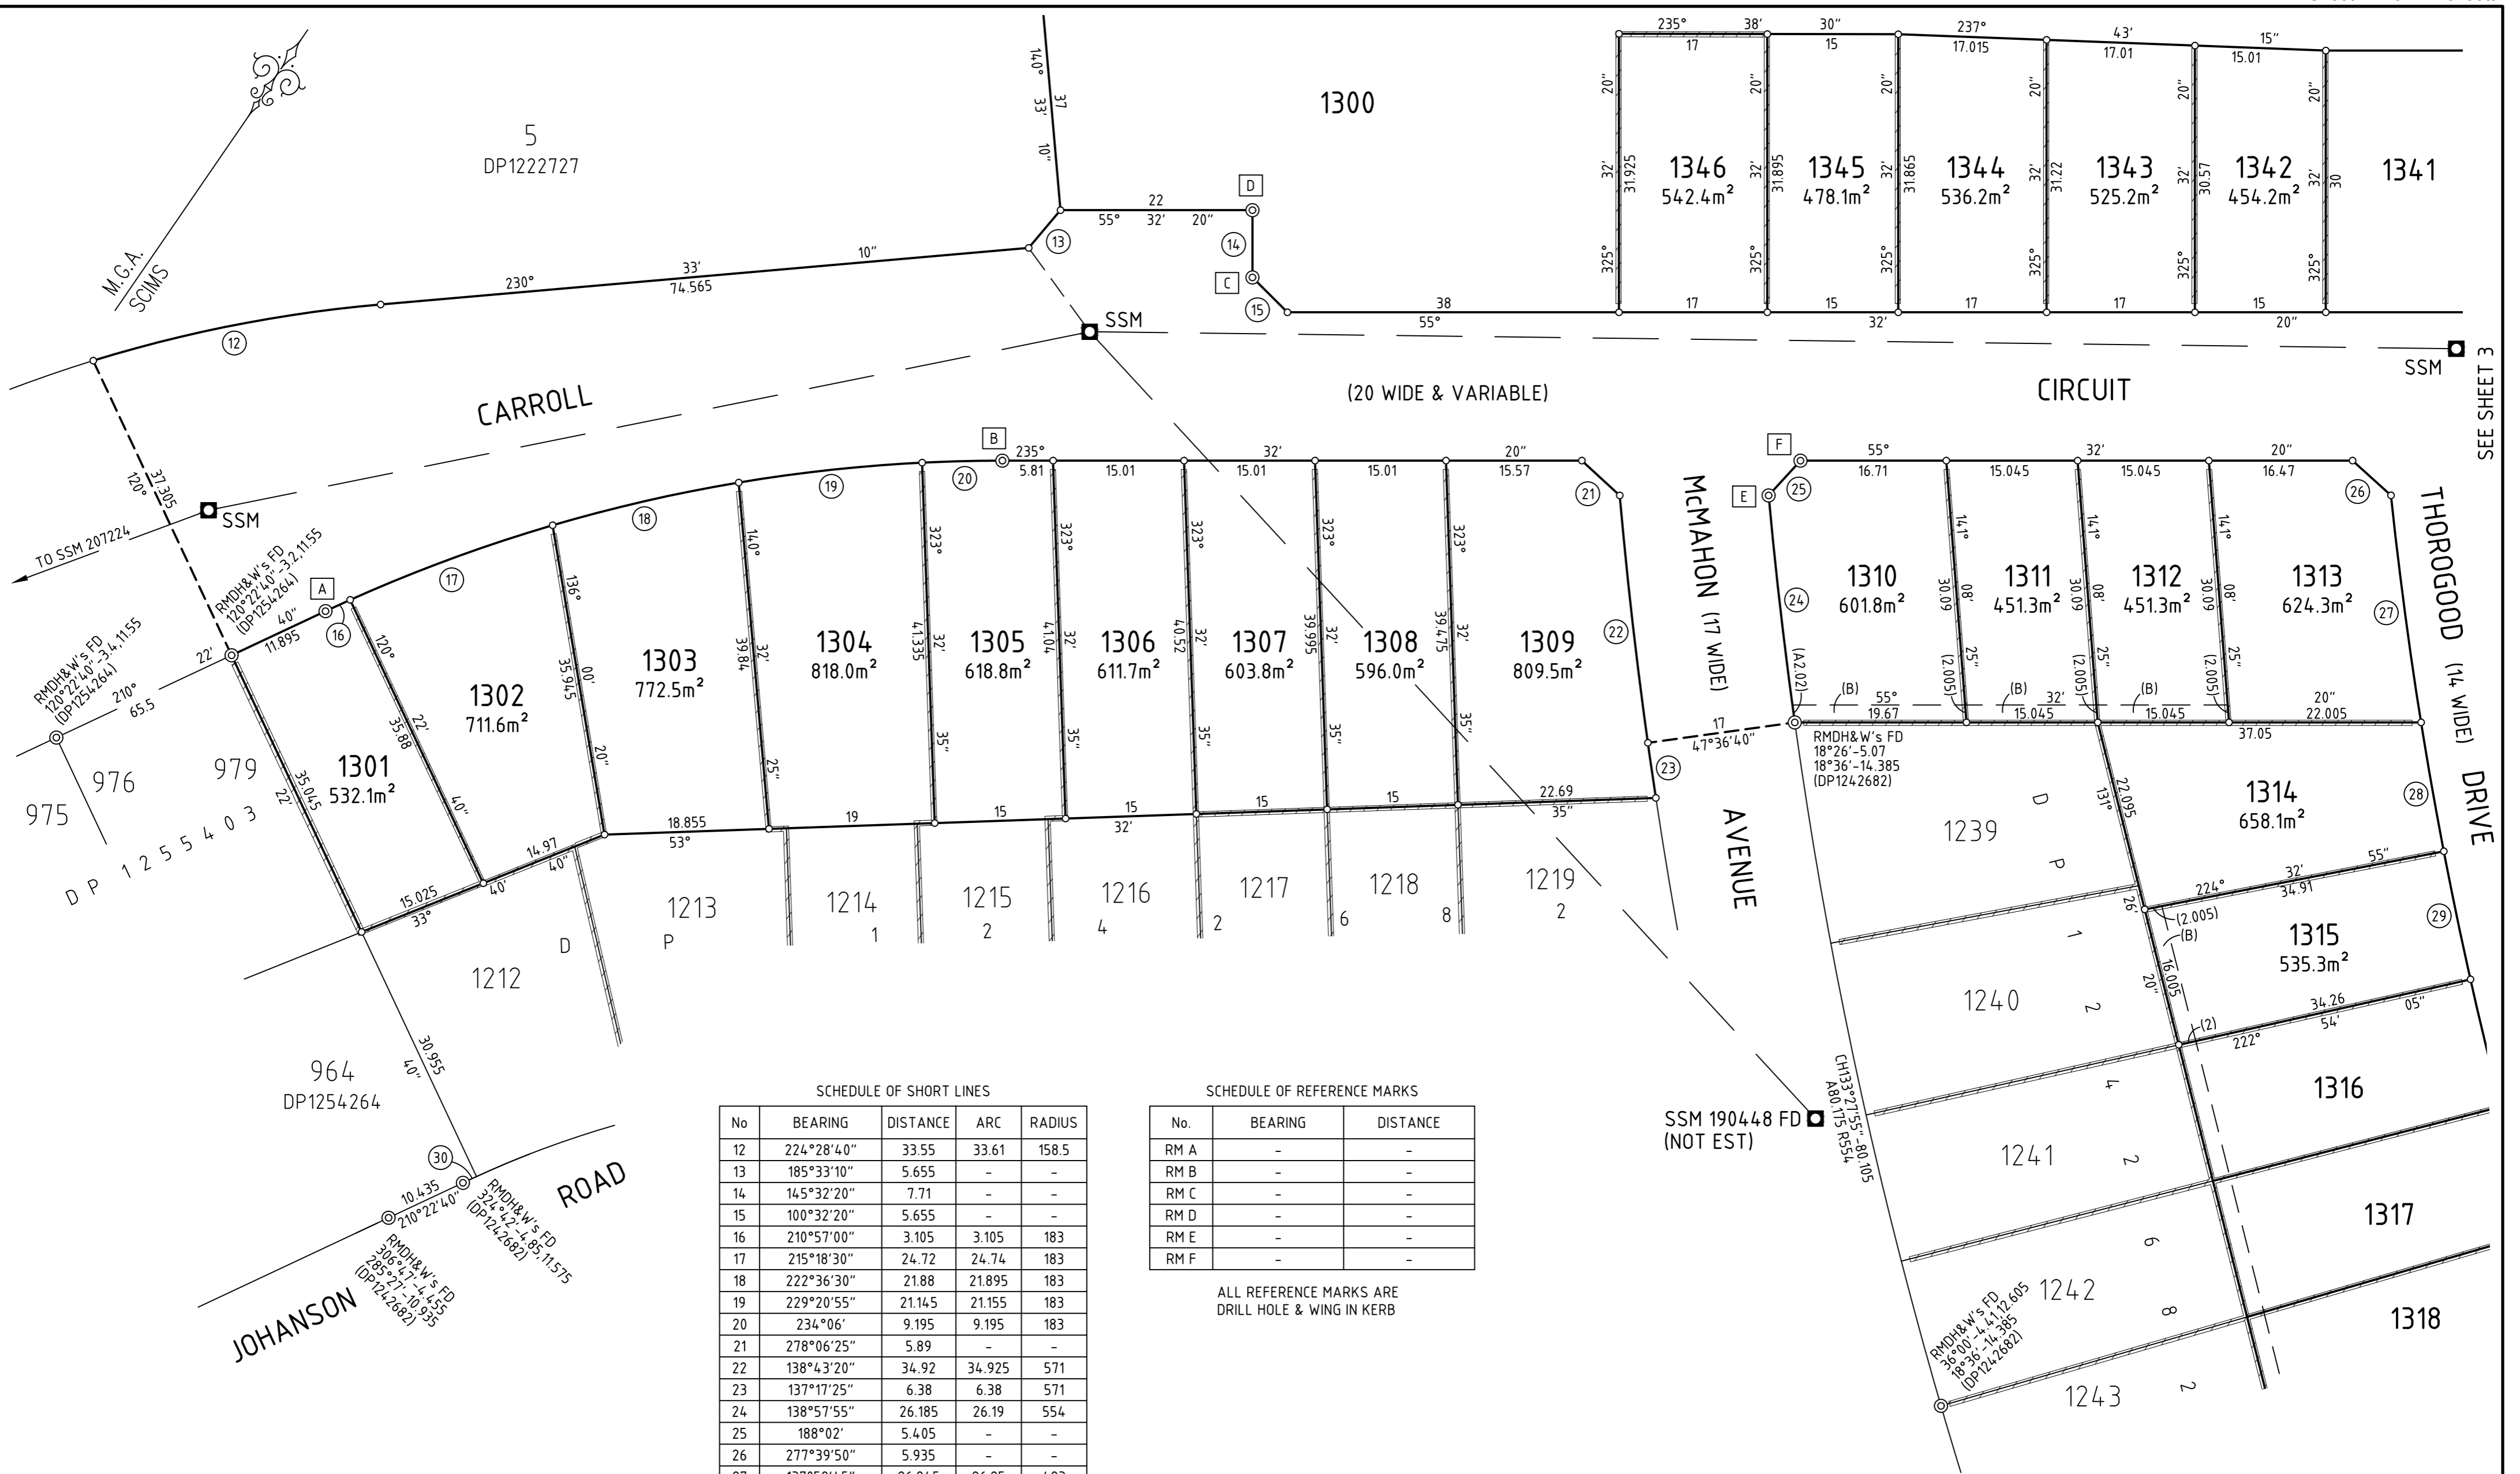

SCHEDULE OF SHORT LINES

No	BEARING	DISTANCE	ARC	RADIUS
12	224°28'40"	33.55	33.61	158.5
13	185°33'10"	5.655	-	-
14	145°32'20"	7.71	-	-
15	100°32'20"	5.655	-	-
16	210°57'00"	3.105	3.105	183
17	215°18'30"	24.72	24.74	183
18	222°36'30"	21.88	21.895	183
19	229°20'55"	21.145	21.155	183
20	234°06'	9.195	9.195	183
21	278°06'25"	5.89	-	-
22	138°43'20"	34.92	34.925	571
23	137°17'25"	6.38	6.38	571
24	138°57'55"	26.185	26.19	554
25	188°02'	5.405	-	-
26	277°39'50"	5.935	-	-
27	137°59'45"	26.245	26.25	483
28	135°32'55"	15	15	483
29	133°46'10"	15	15	483
30	210°37'30"	0.965	0.965	112

SCHEDULE OF REFERENCE MARKS

No.	BEARING	DISTANCE
RM A	-	-
RM B	-	-
RM C	-	-
RM D	-	-
RM E	-	-
RM F	-	-

ALL REFERENCE MARKS ARE DRILL HOLE & WING IN KERB

(B) EASEMENT TO DRAIN WATER 2 WIDE

IRREG. SANDSTONE BLOCK WALL (GENERALLY CENTRED ON BOUNDARY)

PRELIMINARY ONLY

THIS PLAN IS PRELIMINARY ONLY AND IS SUBJECT TO COUNCIL APPROVAL, FINAL DESIGN, CONSTRUCTION, FINAL SURVEY AND REGISTRATION AT NSW LAND REGISTRY SERVICES. EASEMENTS, POSITIVE COVENANTS AND RESTRICTIONS ON THE USE OF LAND MAY BE CREATED UPON REGISTRATION OF THE PLAN WHICH ARE NOT SHOWN IN THIS PRELIMINARY VERSION OF THE PLAN.

SURVEYOR Name: CHRISTOPHER PAUL WHARTON Date: - Reference: 239078(2)-DP-013-A	PLAN HEADING PLAN OF SUBDIVISION OF LOT 980 DP1255403	L.G.A.: LAKE MACQUARIE Locality: COORANBONG Reduction Ratio 1: 500 Lengths are in metres	REGISTERED
--	---	---	------------

- (B) EASEMENT TO DRAIN WATER 2 WIDE
- (C) EASEMENT TO DRAIN WATER 2 WIDE
- (D) RIGHT OF ACCESS 26 WIDE
- (E) BENEFITED BY EASEMENT TO DRAIN WATER 2 WIDE (C)
- (EP) BENEFITED BY EASEMENT TO DRAIN WATER 2 WIDE (J) (DP1215385)
- (EJ) EASEMENT TO DRAIN WATER 2 WIDE (DP1215385)
- (EV) EASEMENT TO DRAIN WATER 2 WIDE (DP1229185)
- (EX) BENEFITED BY EASEMENT TO DRAIN WATER 2 WIDE (V) (DP1229185)


IRREG. SANDSTONE BLOCK WALL
(GENERALLY CENTRED ON BOUNDARY)

PRELIMINARY ONLY

THIS PLAN IS PRELIMINARY ONLY AND IS SUBJECT TO COUNCIL APPROVAL, FINAL DESIGN, CONSTRUCTION, FINAL SURVEY AND REGISTRATION AT NSW LAND REGISTRY SERVICES. EASEMENTS, POSITIVE COVENANTS AND RESTRICTIONS ON THE USE OF LAND MAY BE CREATED UPON REGISTRATION OF THE PLAN WHICH ARE NOT SHOWN IN THIS PRELIMINARY VERSION OF THE PLAN.

SCHEDULE OF SHORT LINES

No	BEARING	DISTANCE	ARC	RADIUS
31	187°34'40"	5.355	-	-
32	137°24'55"	32.055	32.06	469
33	134°06'25"	22.08	22.08	469
34	131°50'30"	15.005	15.005	469
35	129°57'50"	15.735	15.735	469
36	127°56'15"	17.455	17.46	469
37	128°25'50"	15	15	483
38	130°12'35"	15	15	483
39	131°59'25"	15	15	483
40	277°05'30"	5.985	-	-
41	136°16'05"	29.415	29.42	403
42	131°35'25"	36.375	36.39	403
43	129°37'35"	8.76	8.76	403
44	132°52'45"	35.71	35.725	389
45	136°48'20"	17.58	17.58	389
46	6°58'	5.295	-	-
47	98°27'50"	5.615	-	-
48	135°22'50"	14.405	14.405	325
49	132°47'20"	15	15	325
50	188°07'15"	5.415	-	-
51	143°21'	26.035	26.04	325
52	138°33'40"	73.855	74.045	299
53	129°58'15"	15.61	15.61	299
54	82°06'10"	5.56	-	-
55	350°05'25"	5.555	-	-
56	327°56'25"	26.025	26.03	325
57	328°09'	26.025	26.035	299

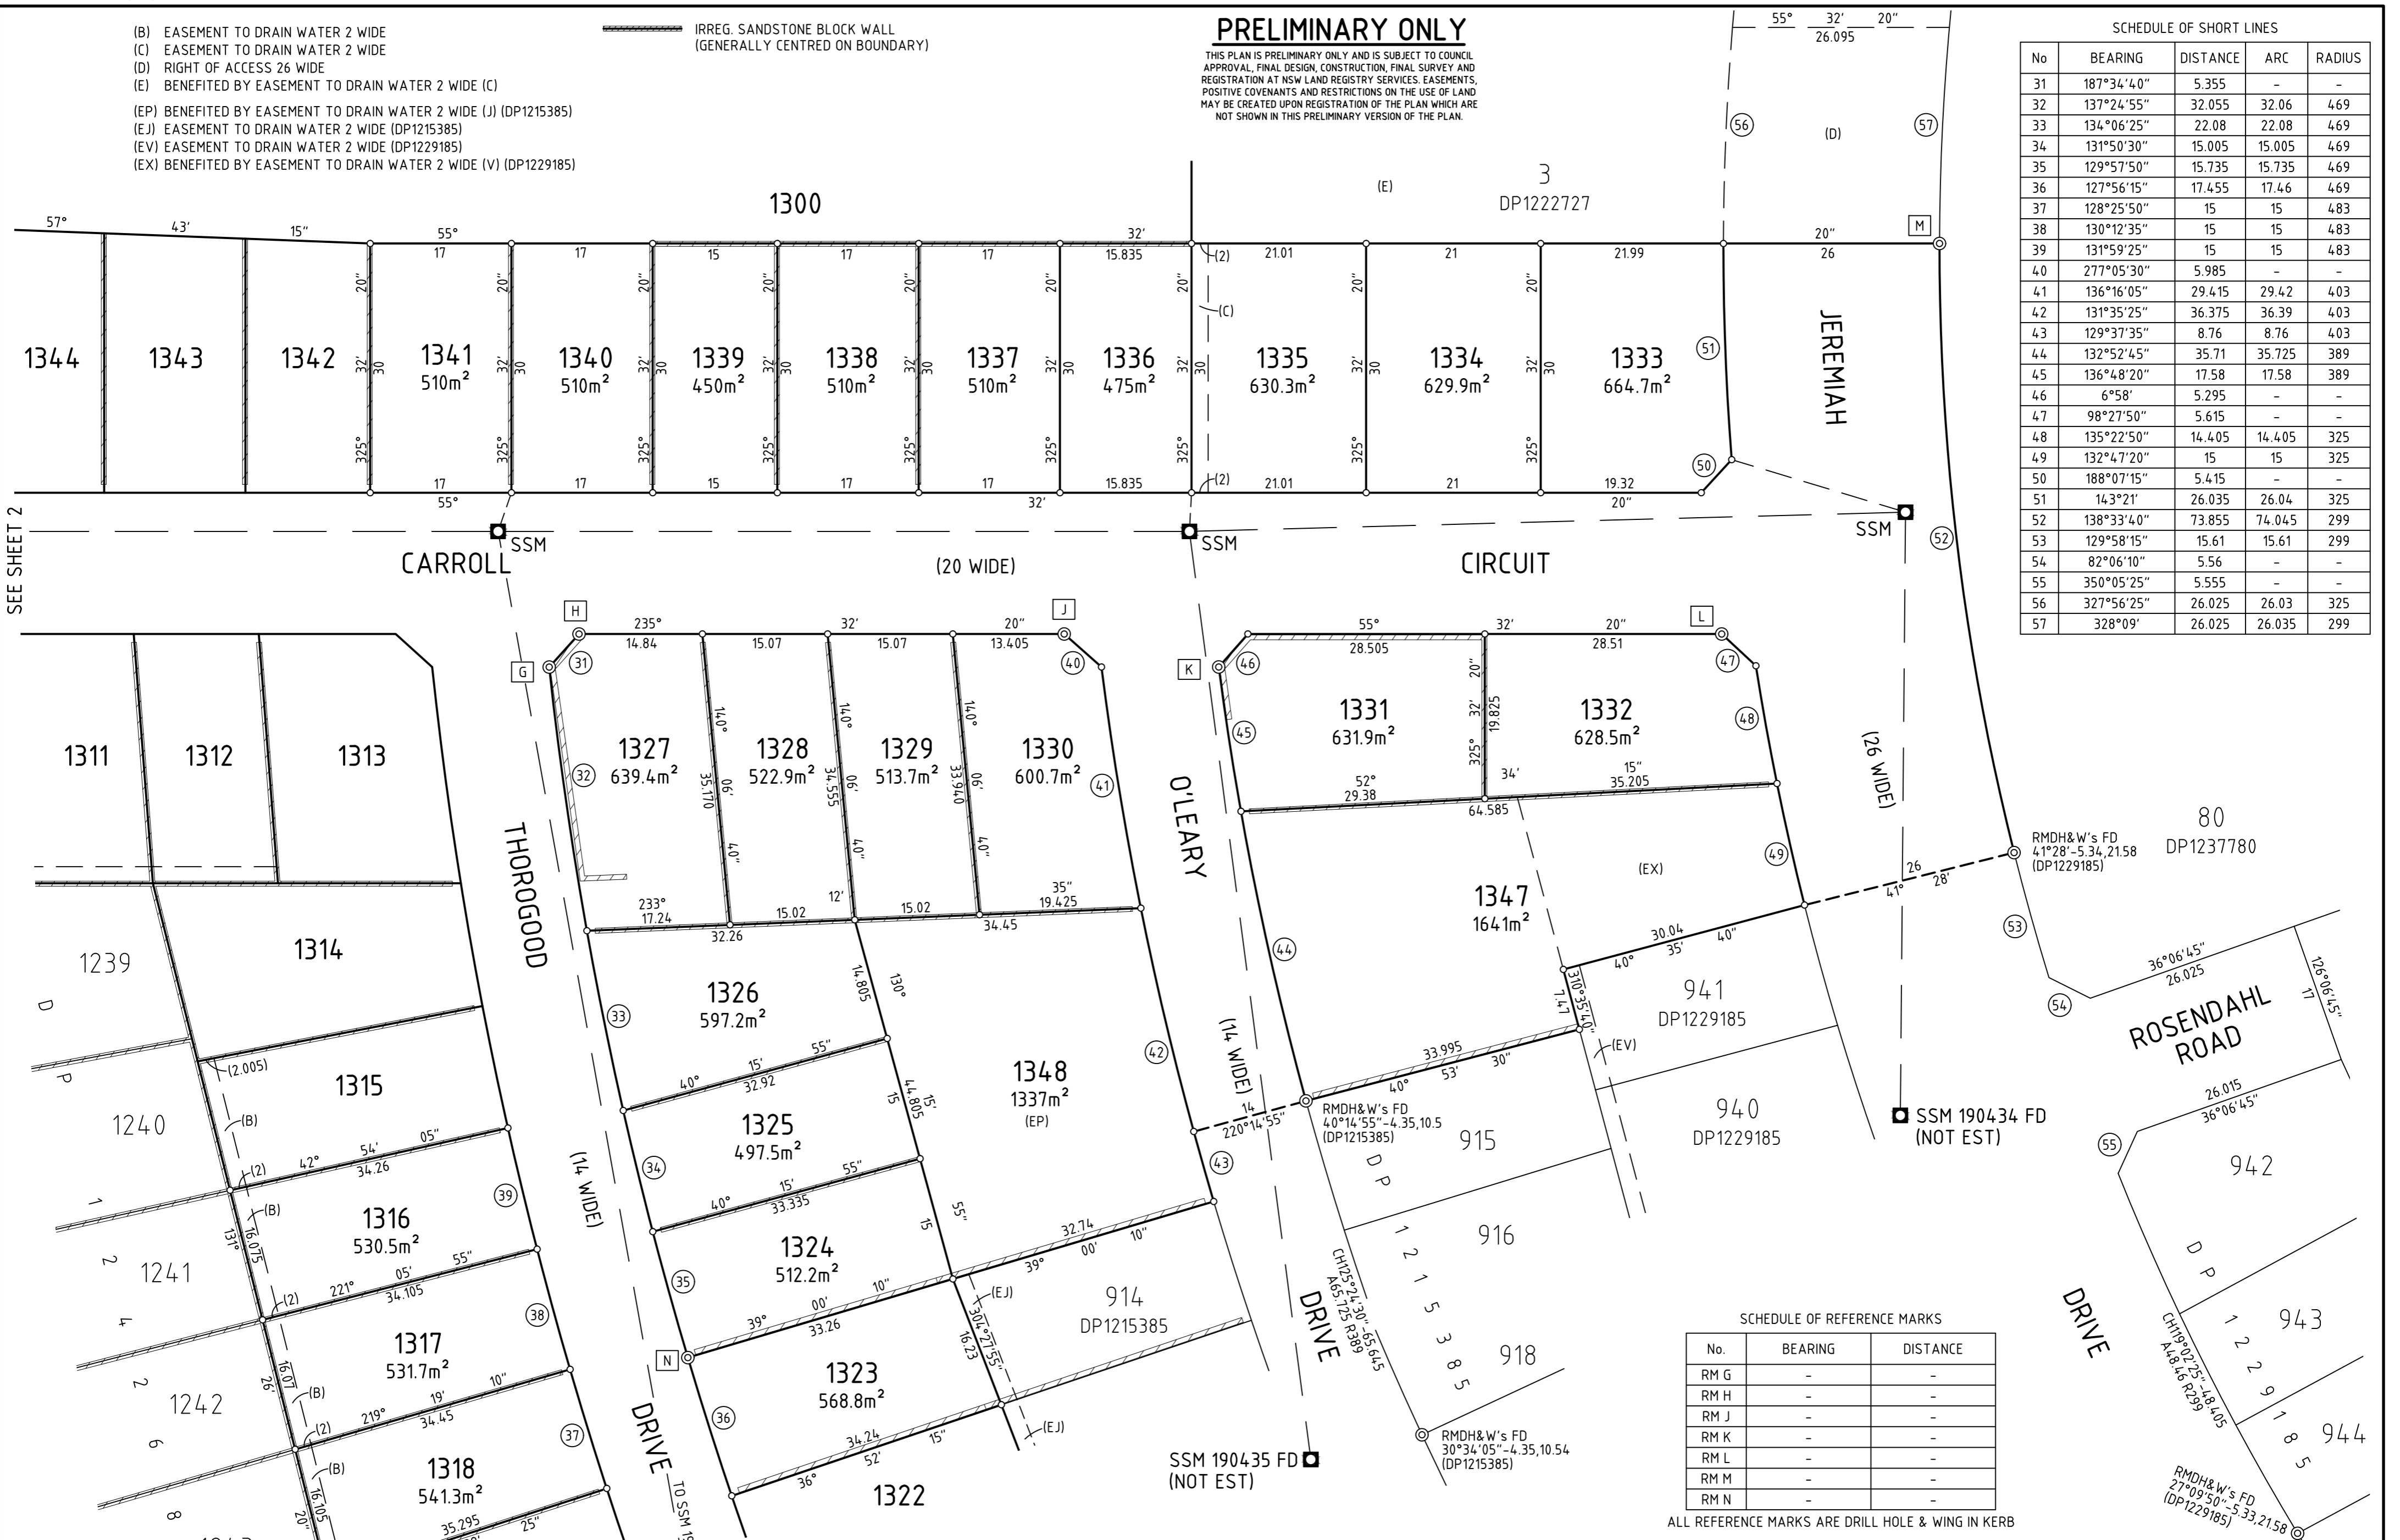

SCHEDULE OF REFERENCE MARKS


No.	BEARING	DISTANCE
RM G	-	-
RM H	-	-
RM J	-	-
RM K	-	-
RM L	-	-
RM M	-	-
RM N	-	-

ALL REFERENCE MARKS ARE DRILL HOLE & WING IN KERB

SEE SHEET 2

SEE SHEET 4

<p>SURVEYOR Name: CHRISTOPHER PAUL WHARTON Date: - Reference: 239078(2)-DP-013-A</p>	<p>PLAN HEADING PLAN OF SUBDIVISION OF LOT 980 DP1255403</p>	<p>L.G.A.: LAKE MACQUARIE Locality: COORANBONG Reduction Ratio 1: 500 Lengths are in metres</p>	<p>REGISTERED</p>
--	---	---	-------------------

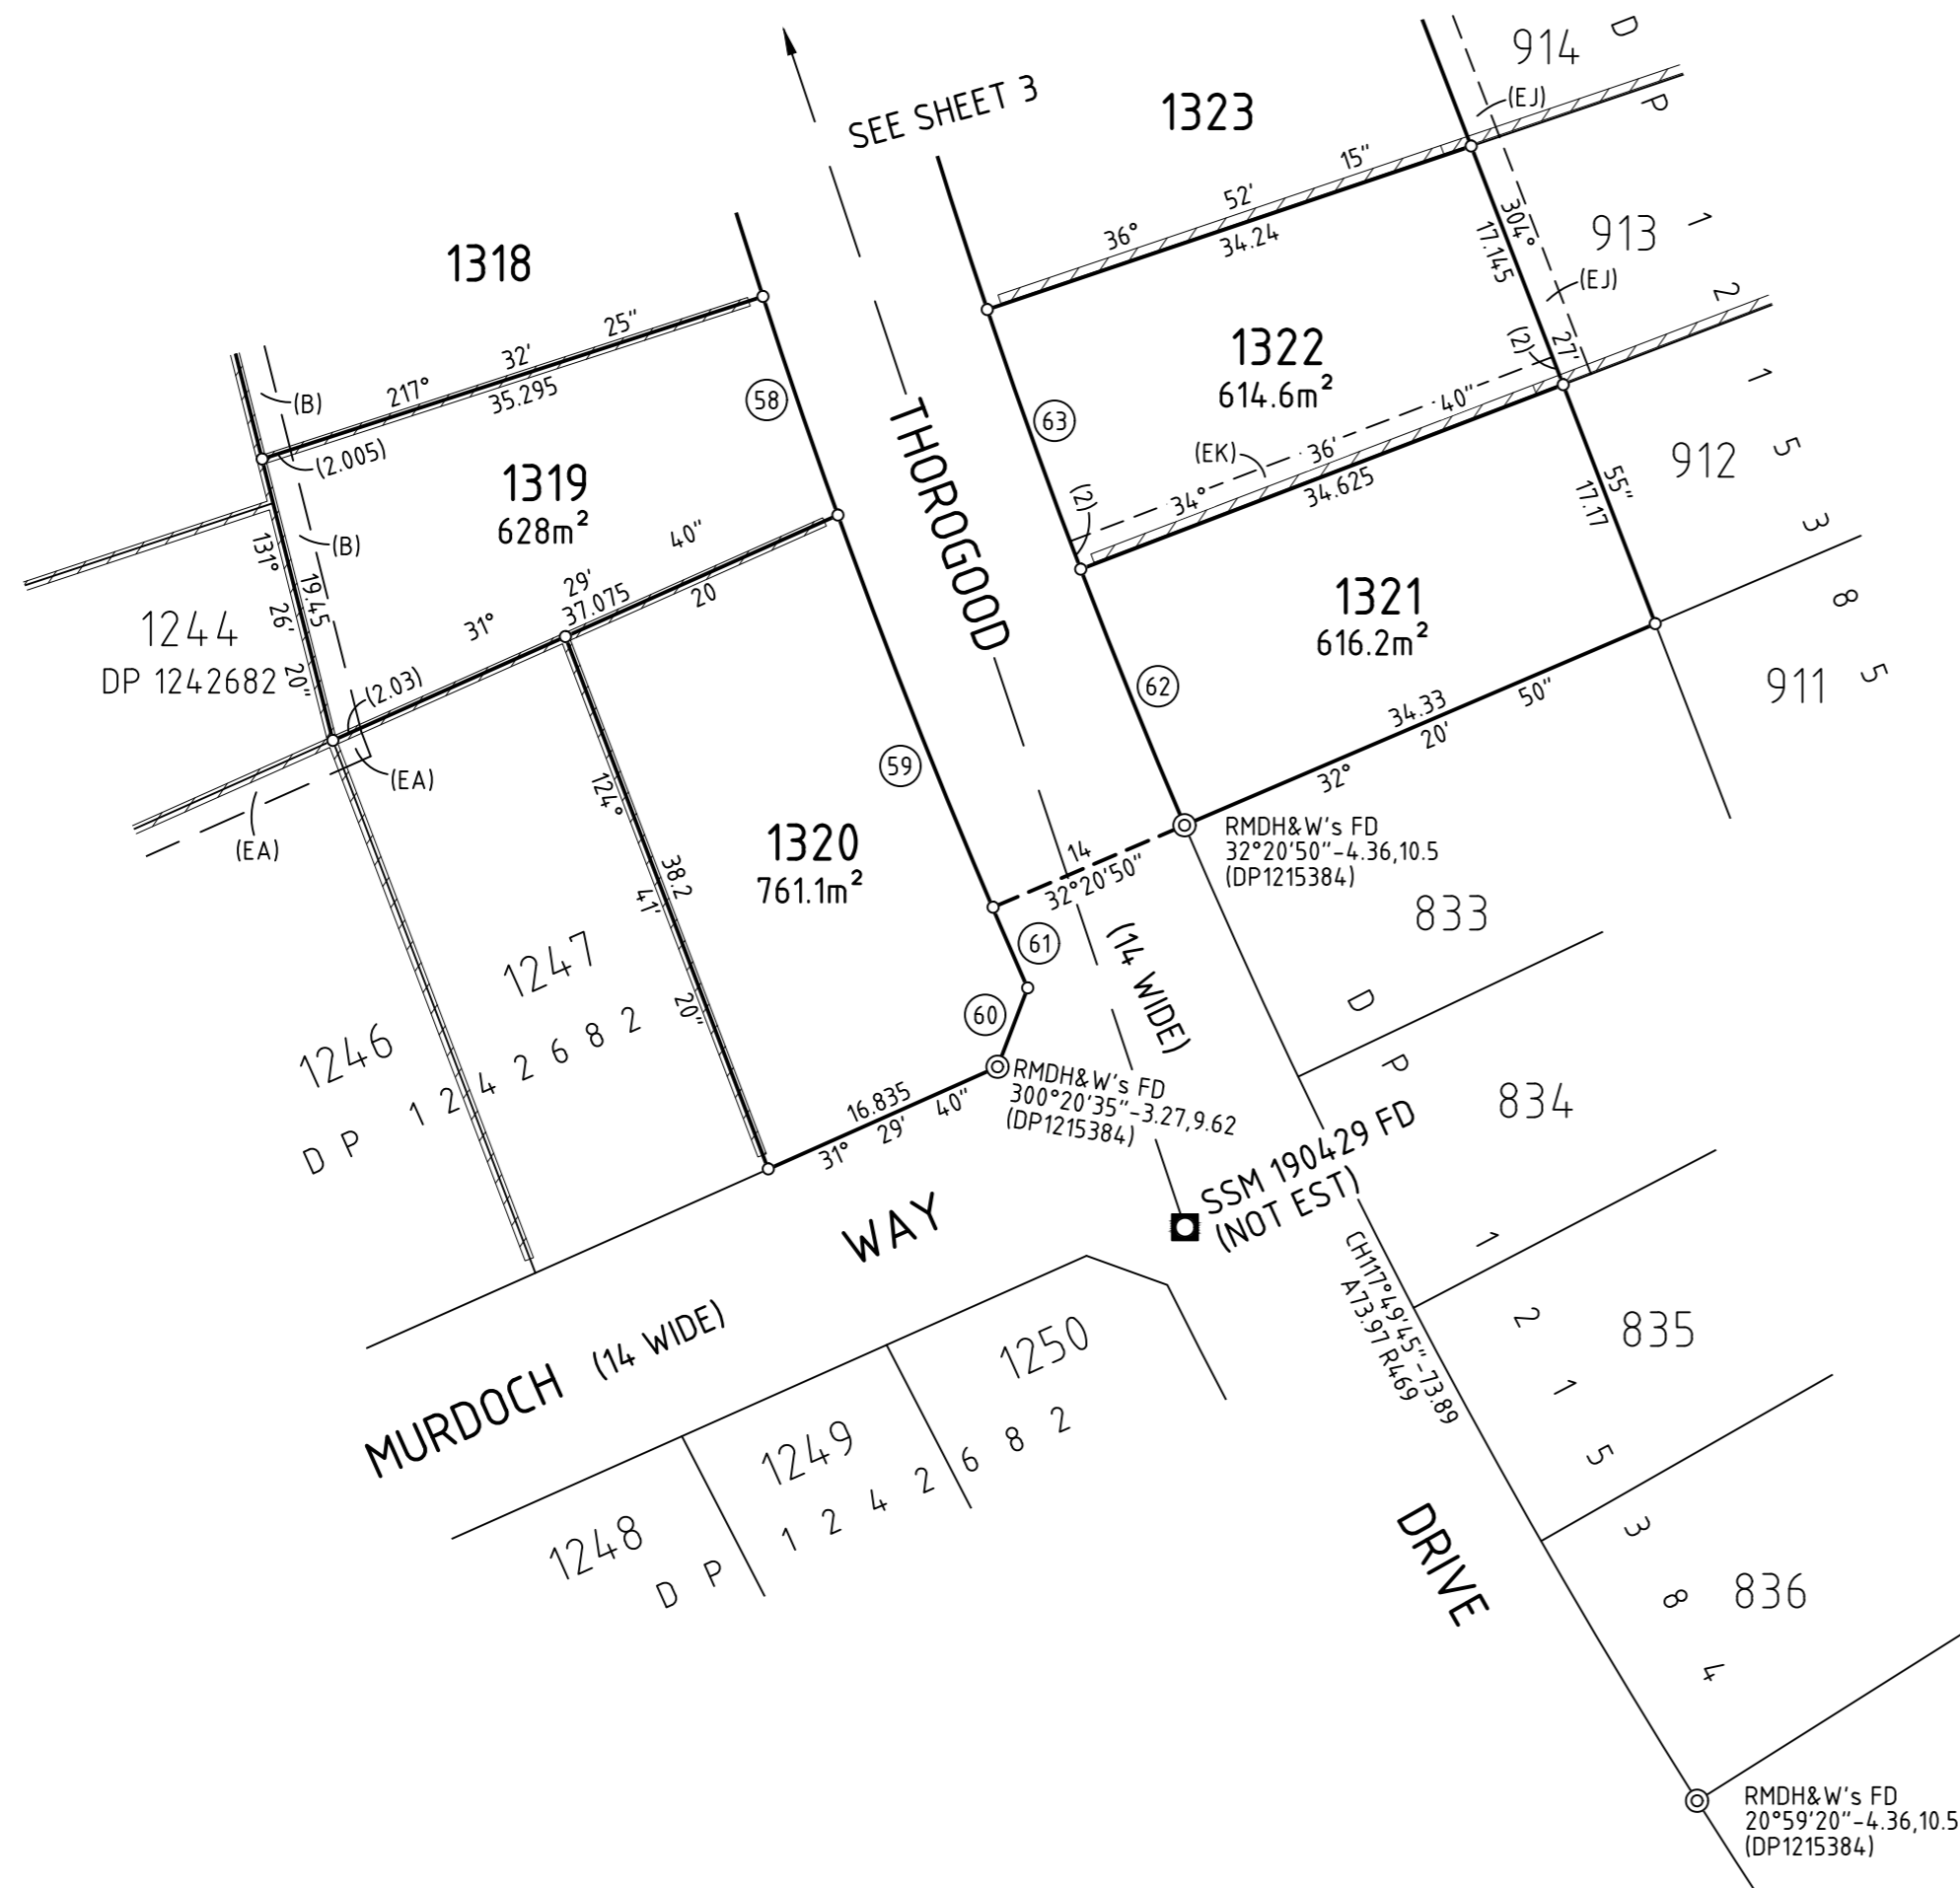

SCHEDULE OF SHORT LINES

No	BEARING	DISTANCE	ARC	RADIUS
58	126°37'20"	15.505	15.505	483
59	123°40'30"	34.165	34.175	483
60	346°27'10"	5.655	-	-
61	121°59'50"	5.89	5.89	483
62	123°28'45"	18.53	18.53	469
63	125°44'25"	18.5	18.5	469

PRELIMINARY ONLY

THIS PLAN IS PRELIMINARY ONLY AND IS SUBJECT TO COUNCIL APPROVAL, FINAL DESIGN, CONSTRUCTION, FINAL SURVEY AND REGISTRATION AT NSW LAND REGISTRY SERVICES. EASEMENTS, POSITIVE COVENANTS AND RESTRICTIONS ON THE USE OF LAND MAY BE CREATED UPON REGISTRATION OF THE PLAN WHICH ARE NOT SHOWN IN THIS PRELIMINARY VERSION OF THE PLAN.

(EA) EASEMENT TO DRAIN WATER 2 WIDE (A) (DP1242682)
 (EJ) EASEMENT TO DRAIN WATER 2 WIDE (DP1215385)
 (EK) EASEMENT TO DRAIN WATER 2 WIDE (DP1215385)

IRREG. SANDSTONE BLOCK WALL (GENERALLY CENTRED ON BOUNDARY)

<p>SURVEYOR Name: CHRISTOPHER PAUL WHARTON Date: - Reference: 239078(2)-DP-013-A</p>	<p>PLAN HEADING PLAN OF SUBDIVISION OF LOT 980 DP1255403</p>	<p>L.G.A.: LAKE MACQUARIE Locality: COORANBONG Reduction Ratio 1: 500 Lengths are in metres</p>	<p>REGISTERED</p>	
---	--	--	-------------------	--